



Detalle Urbano 10

Av. Moran Valverde y Av. Maldonado.



Detalle Urbano 11

Av. Teniente Hugo Ortiz-Av. Rumichaca

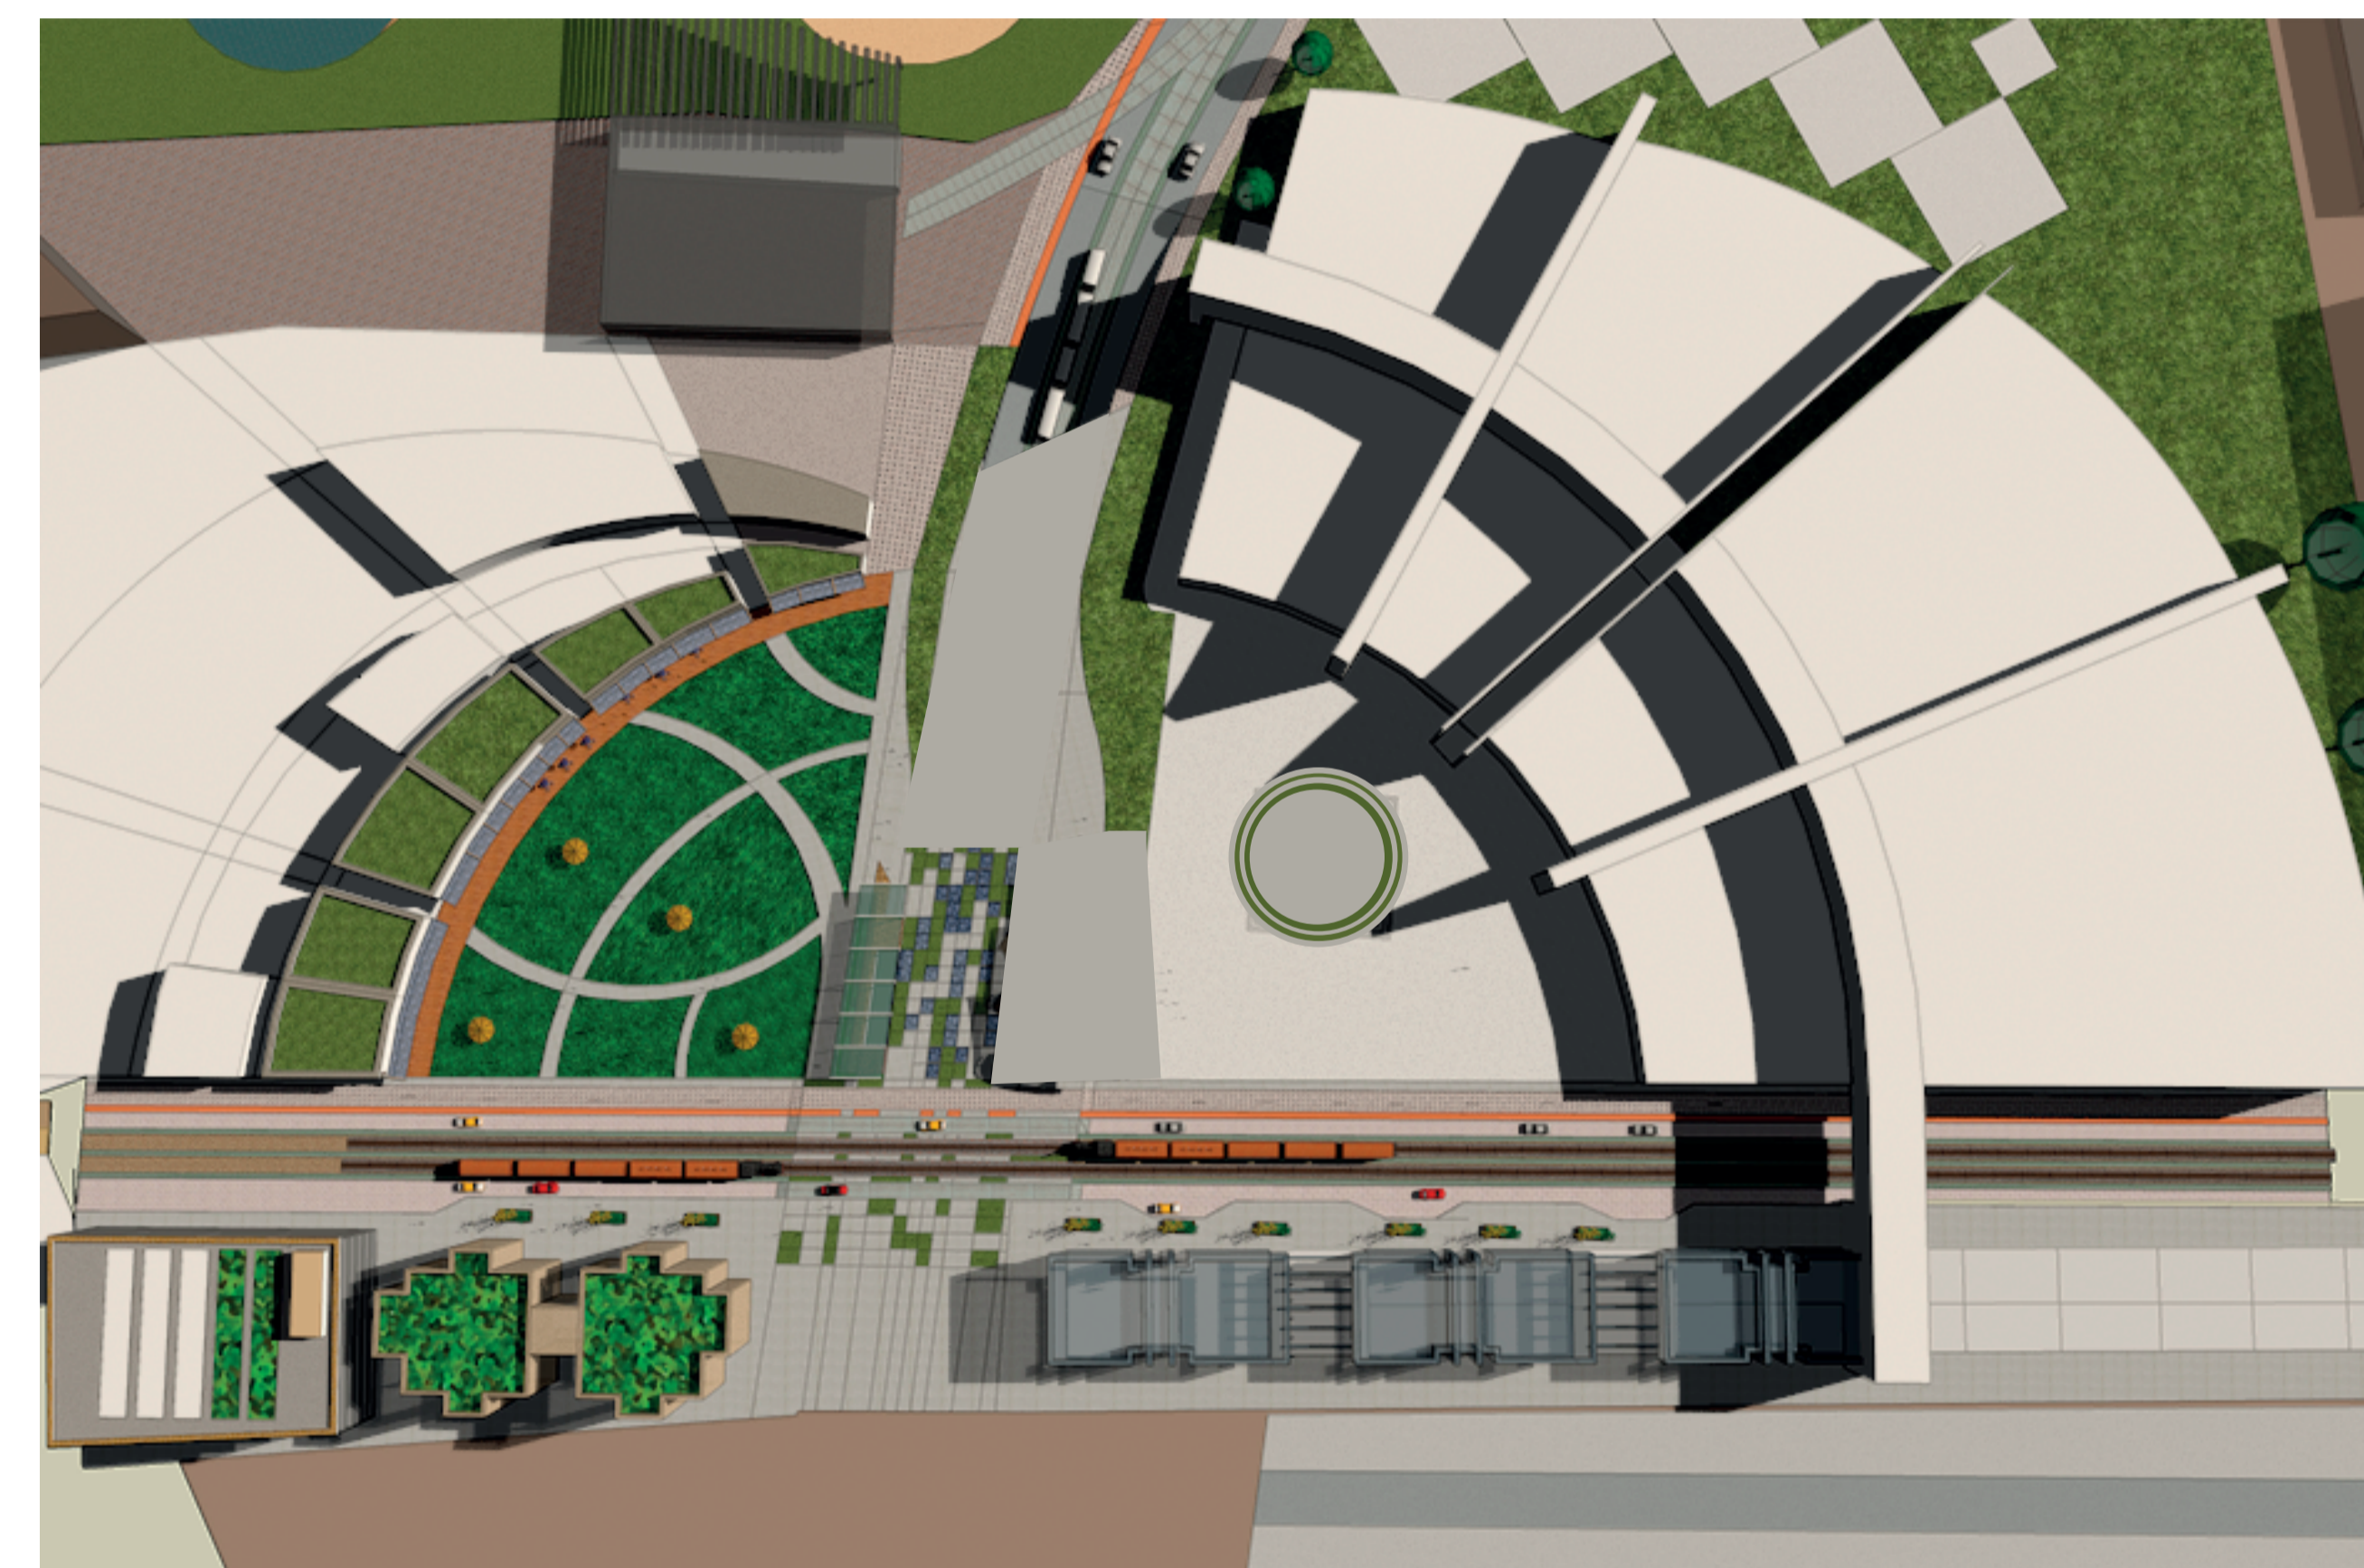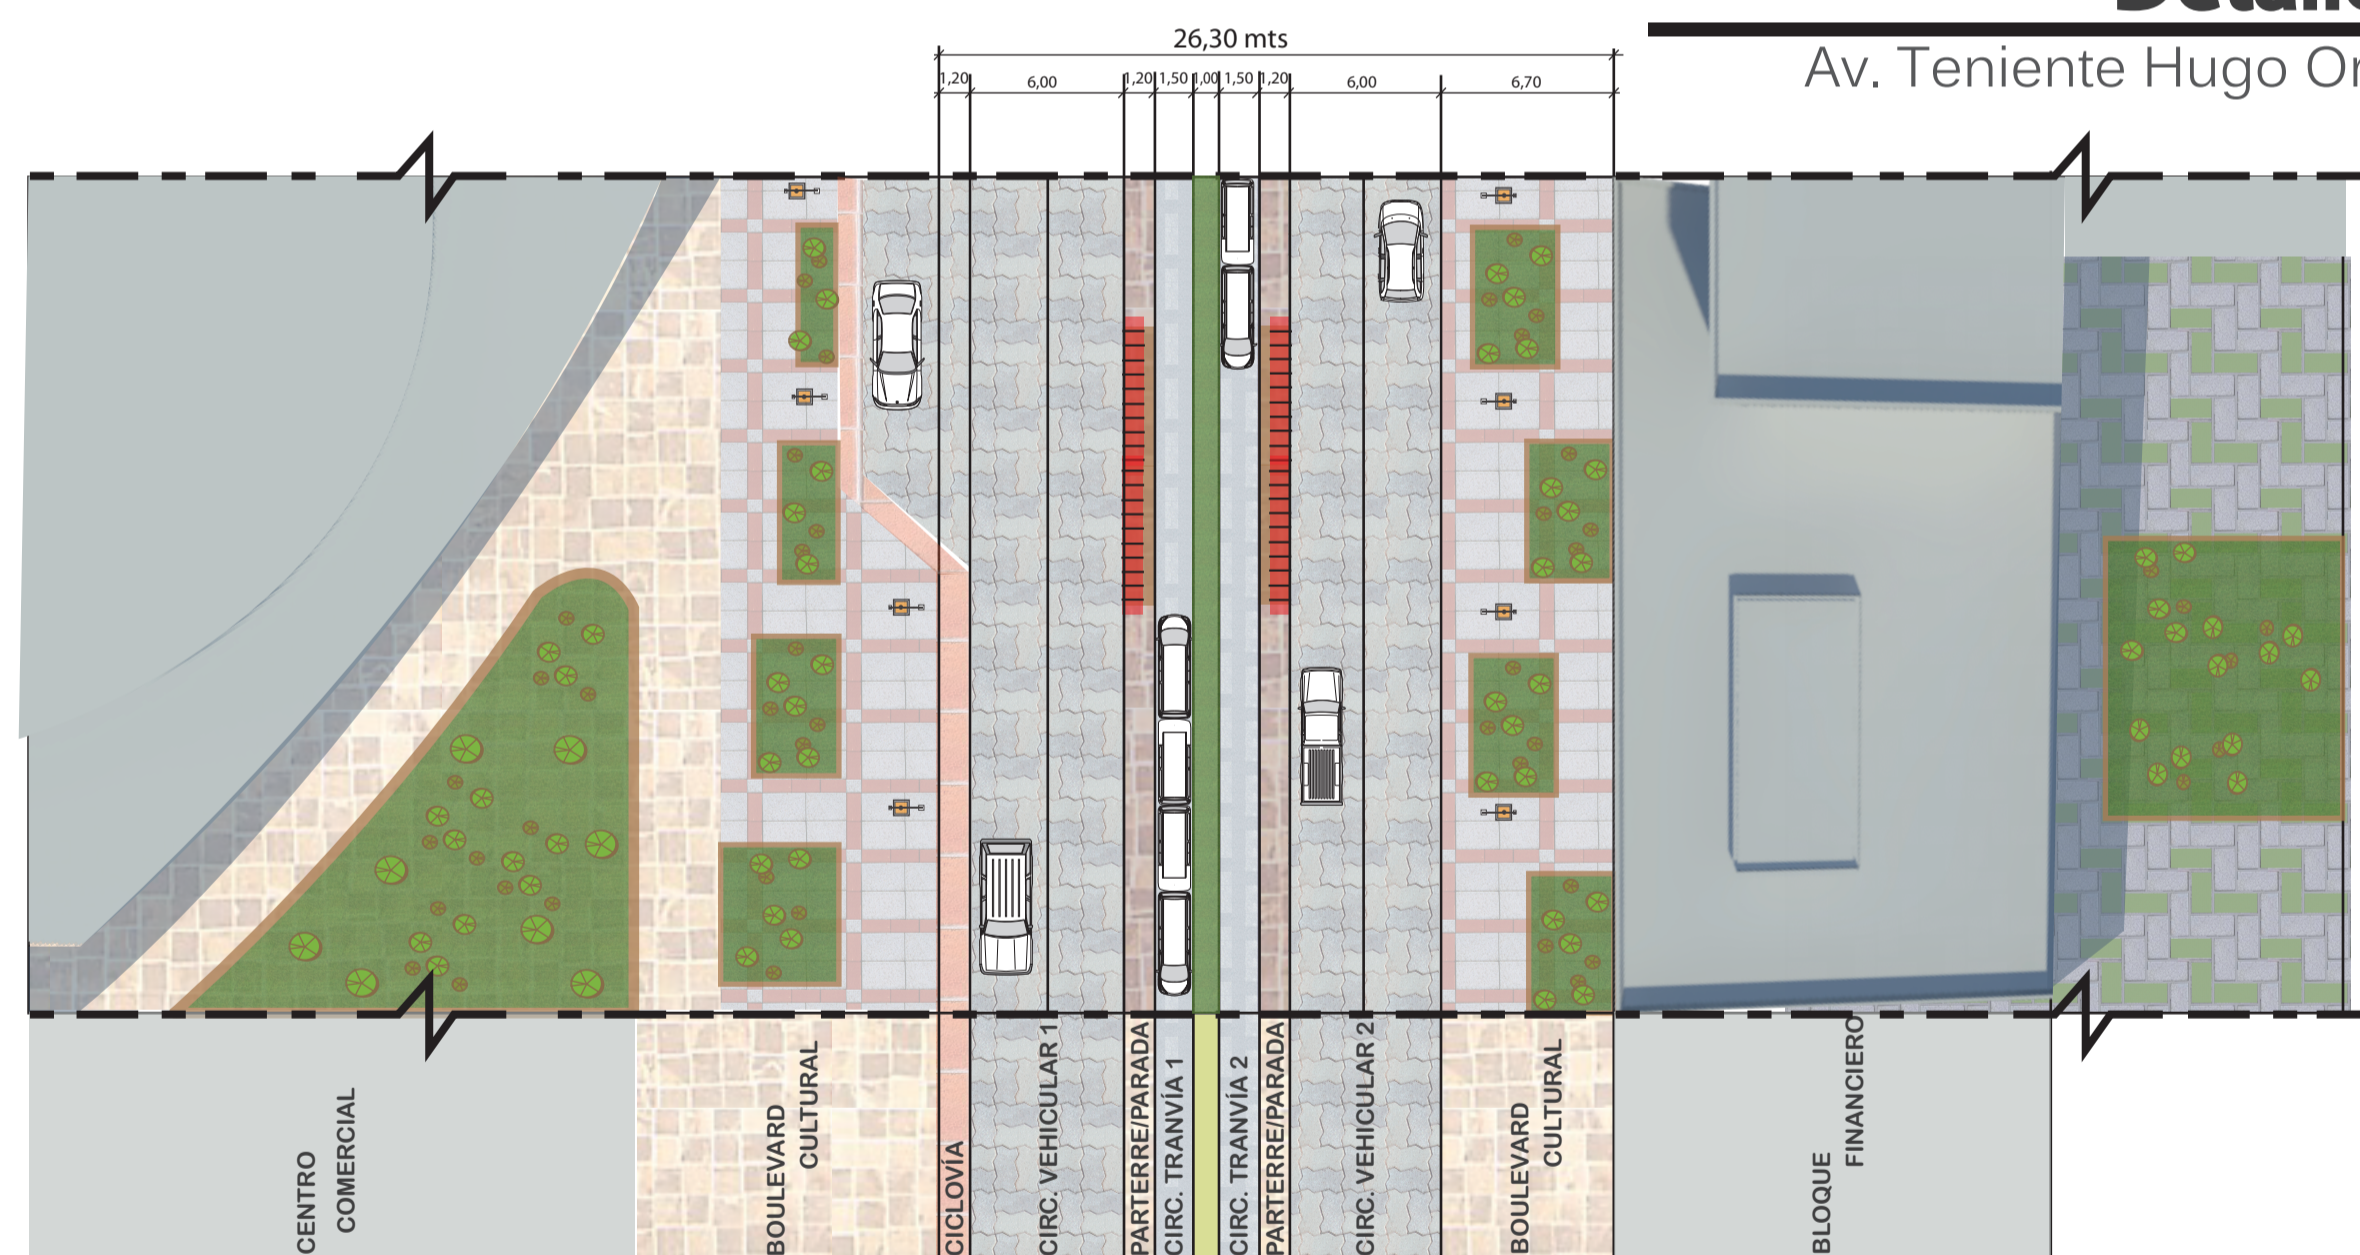

Nodo Av. Maldonado y Av. Morán Valverde.

Corte Urbano 11.

Av. Morán Valverde Tramo 3 Av. Maldonado - Av. Teniente Hugo Ortiz.

